



m/v RIX ELEONORA

Delivered	DEC 1998 by Slovenska Lodnice at KOMORNO , Slovakia
Keel laid	Feb. 1998
Class	LR
Ice class	E
Port of registry / Flag	Madeira/Portugal
Call sign	CQIL5
IMO Nr	9194830

Main dimensions:

Tonnage:

LOA	88.0 m		DWT summer	3701 mt
LPP	82.10m		DWT winter	3610 mt
L (article 2(8))	82.10 m		GT	2446
Beam	12.80 m		NT	1369
Depth moulded	7.10 m		FW allowance	0.102 m
Draft summer	5.498 m		TPC	Abt 8.2 t / cm
Draft winter	5.37 m		Displacement	4879.84 mt
Freeboard, summer	1.615 m		Lightship	1178.04 mt
Freeboard winter	1.73 m			
Air draft	28.3 m			

Capacities:**Communication details:**







Cargo holds grain total	164175 ft3 / 4649 m3		MMSI no:	249907000
Cargo holds bail total	163009 ft3 / 4612 m3		Inmarsat	NIL
Bunkers MDO	148 mt		Telex	
Ballast water	1655 m3		Mobile	+371 2 568 0 211
Fresh water	30 m3		e-mail	master.rixeleonora@telaurus.net

Machinery:

Main engine	Deutz MWM SBV 8 M 628 / 1500 kW Abt. 10 knots		
Auxiliaries	3 diesel generator 85 kW each		
Propeller	1 single fixed pitch propeller 1 bow thruster 150 kW		
Deck machinery	NIL		

Holds capacities:**Holds dimensions:**

Hold No 1	163009 ft3 / 4612 m3		Length	56.5 m
			Breadth	10.2 m
			Height	7.95 m
Total:	163009 ft3 / 4612 m3		Max load on TT	mt/m2

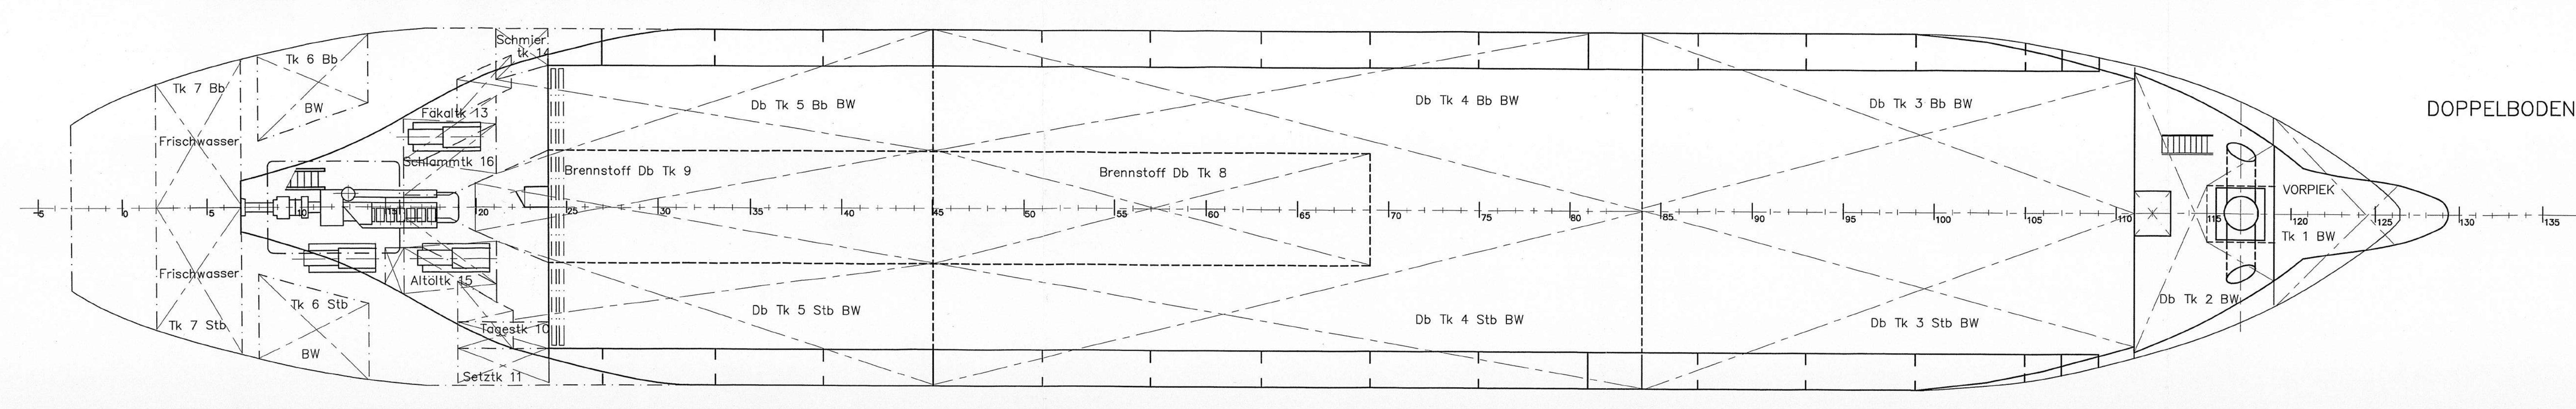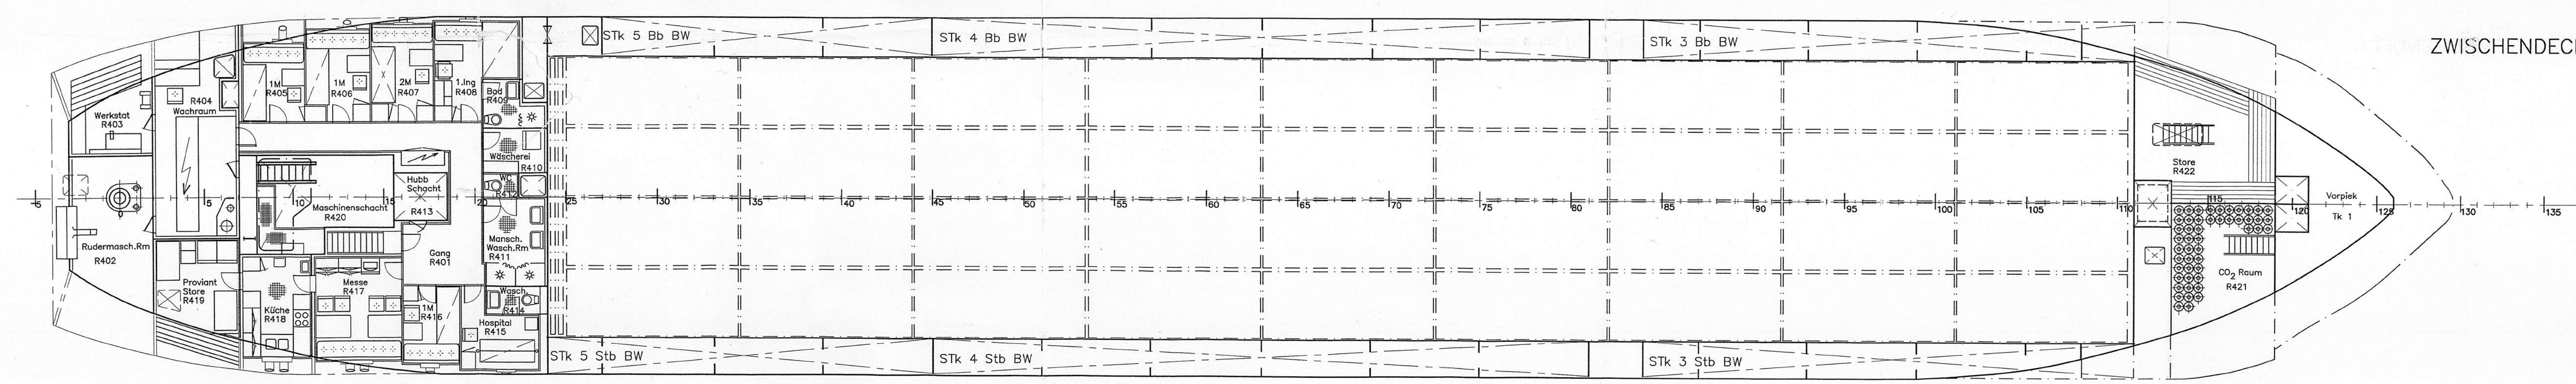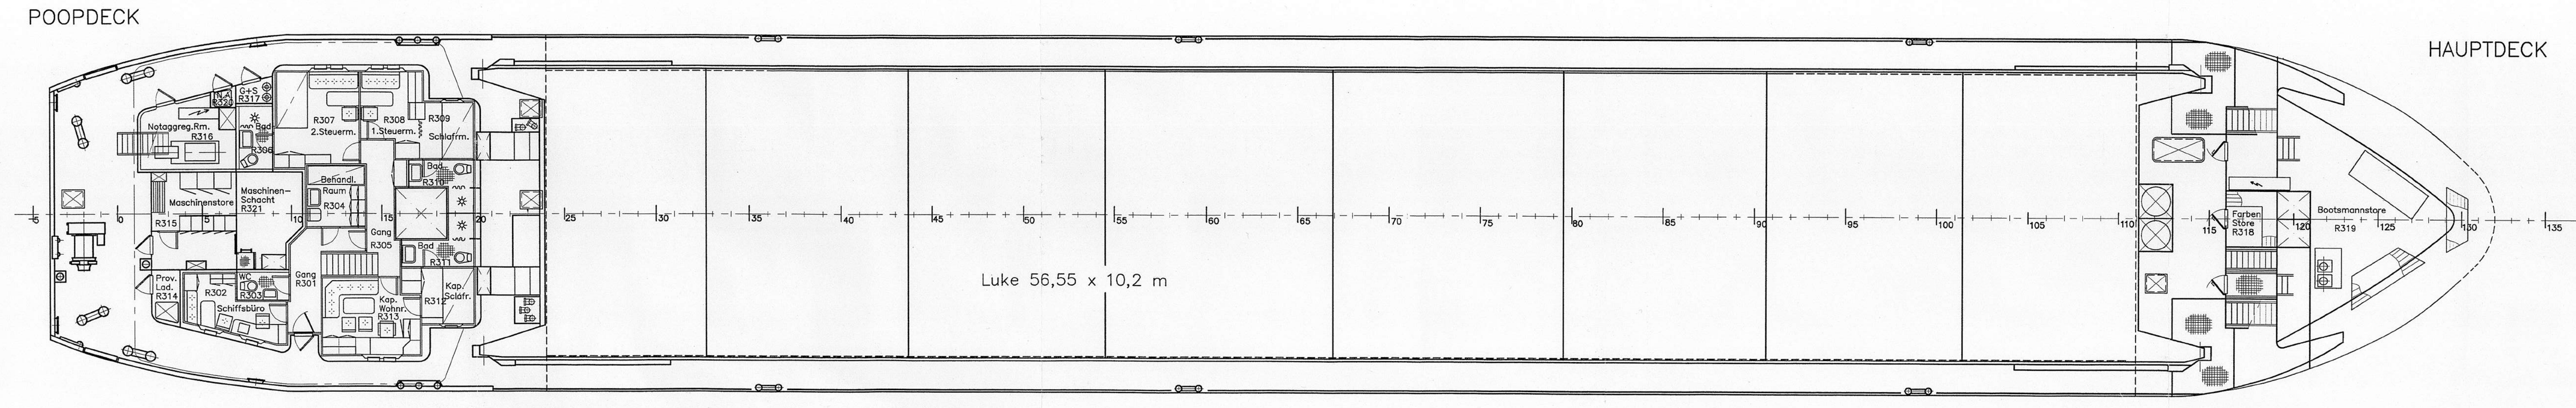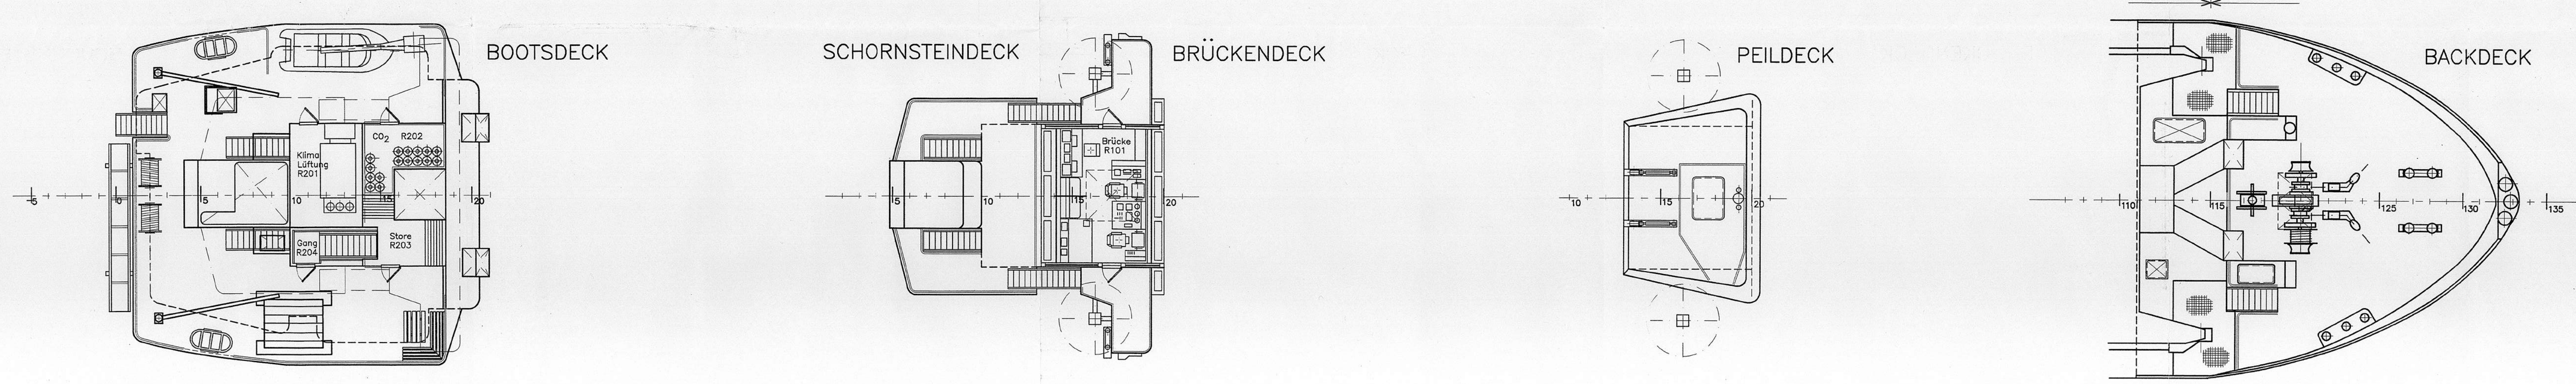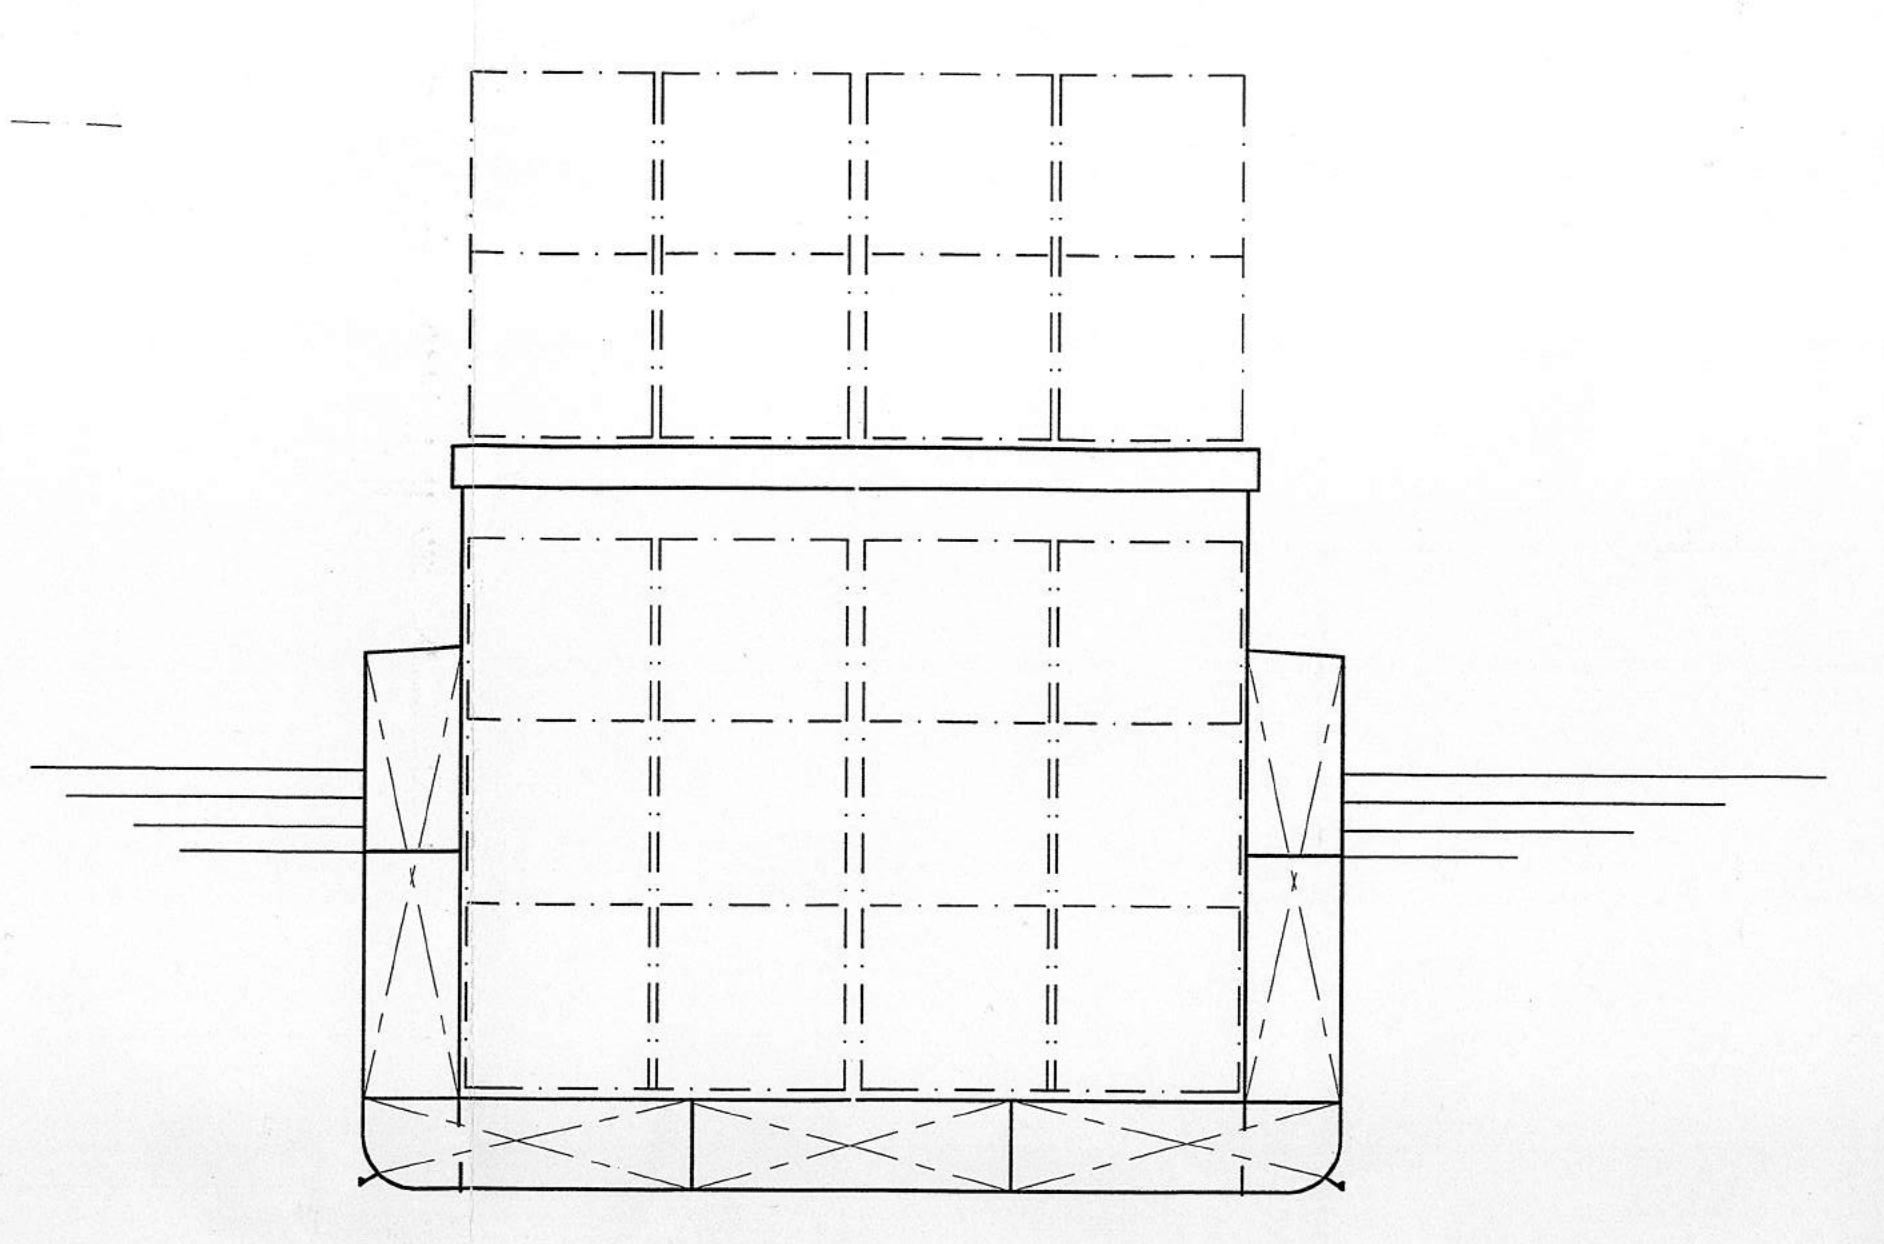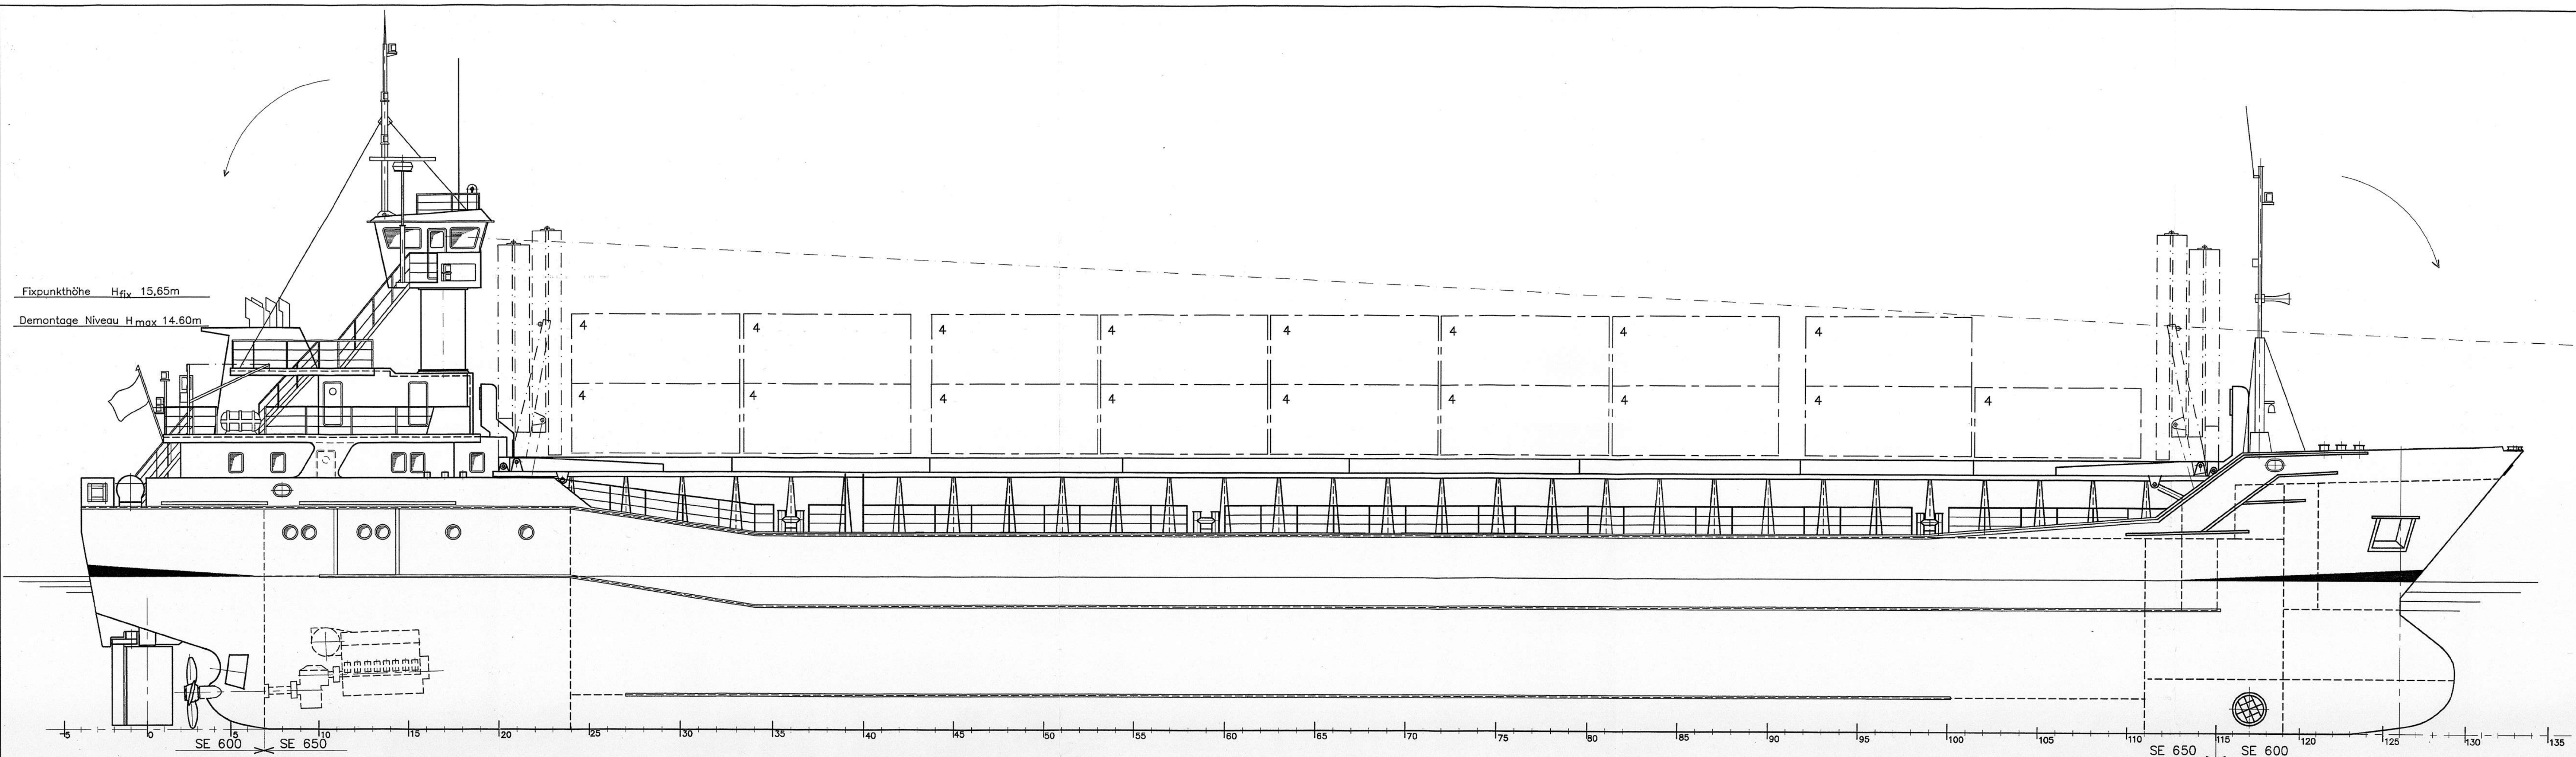

FRACHTMOTORSCHIFF 2450 BRZ/GT

HAUPTABMESSUNGEN

Länge über alles	87,90 m
Länge zwischen den Loten	81,00 m
Breite auf Spanten	12,80 m
Seitenhöhe bis Hauptdeck	7,10 m
Seitenhöhe bis Poopdeck	8,00 m
Tiefgang max. in Seewasser	5,49 m
Tiefgang in Ballast	T _H =3,65m T _V = 2,80 m
Fixpunkt über Basis	15,65 m
Motorenleistung	1500/600 kW
Dienstgeschwindigkeit bei T=4,45m u. 1500kW	ca 11.7 Kn
Tragfähigkeit auf T=4,45m	2700 tdw
Tragfähigkeit auf T=5,49m	3680 tdw
Laderauminhalt	4588 m ³
Container im Raum	108 TEU
Container auf den Lukendeckeln	68 TEU
Container insgesamt	176 TEU

Klasse: **MS "EVA MARIA MÜLLER"**
 GL ✕ 100 A5 "E" "G" ✕ MC AUT "E"

Eingerichtet für containerfahrt
 Geeignet für Gefahrguttransport

SLOVENSKE LODENICE d.s.			
KOMARNO			
Generálny plán			
Generalplan			
Názov:	Ing. HUDEC		
Titel:	Datum: 21.3.1991		
Mierka:	1:100	Kresli:	Gezeichnet:
Massstab:	1:100	Gezeichnet:	(6.8.1997)
Stav. č.	2946	Číslo výt.	
Bau Nr.	2947	Zeichn. Nr.	92-12/063-002-001/B